


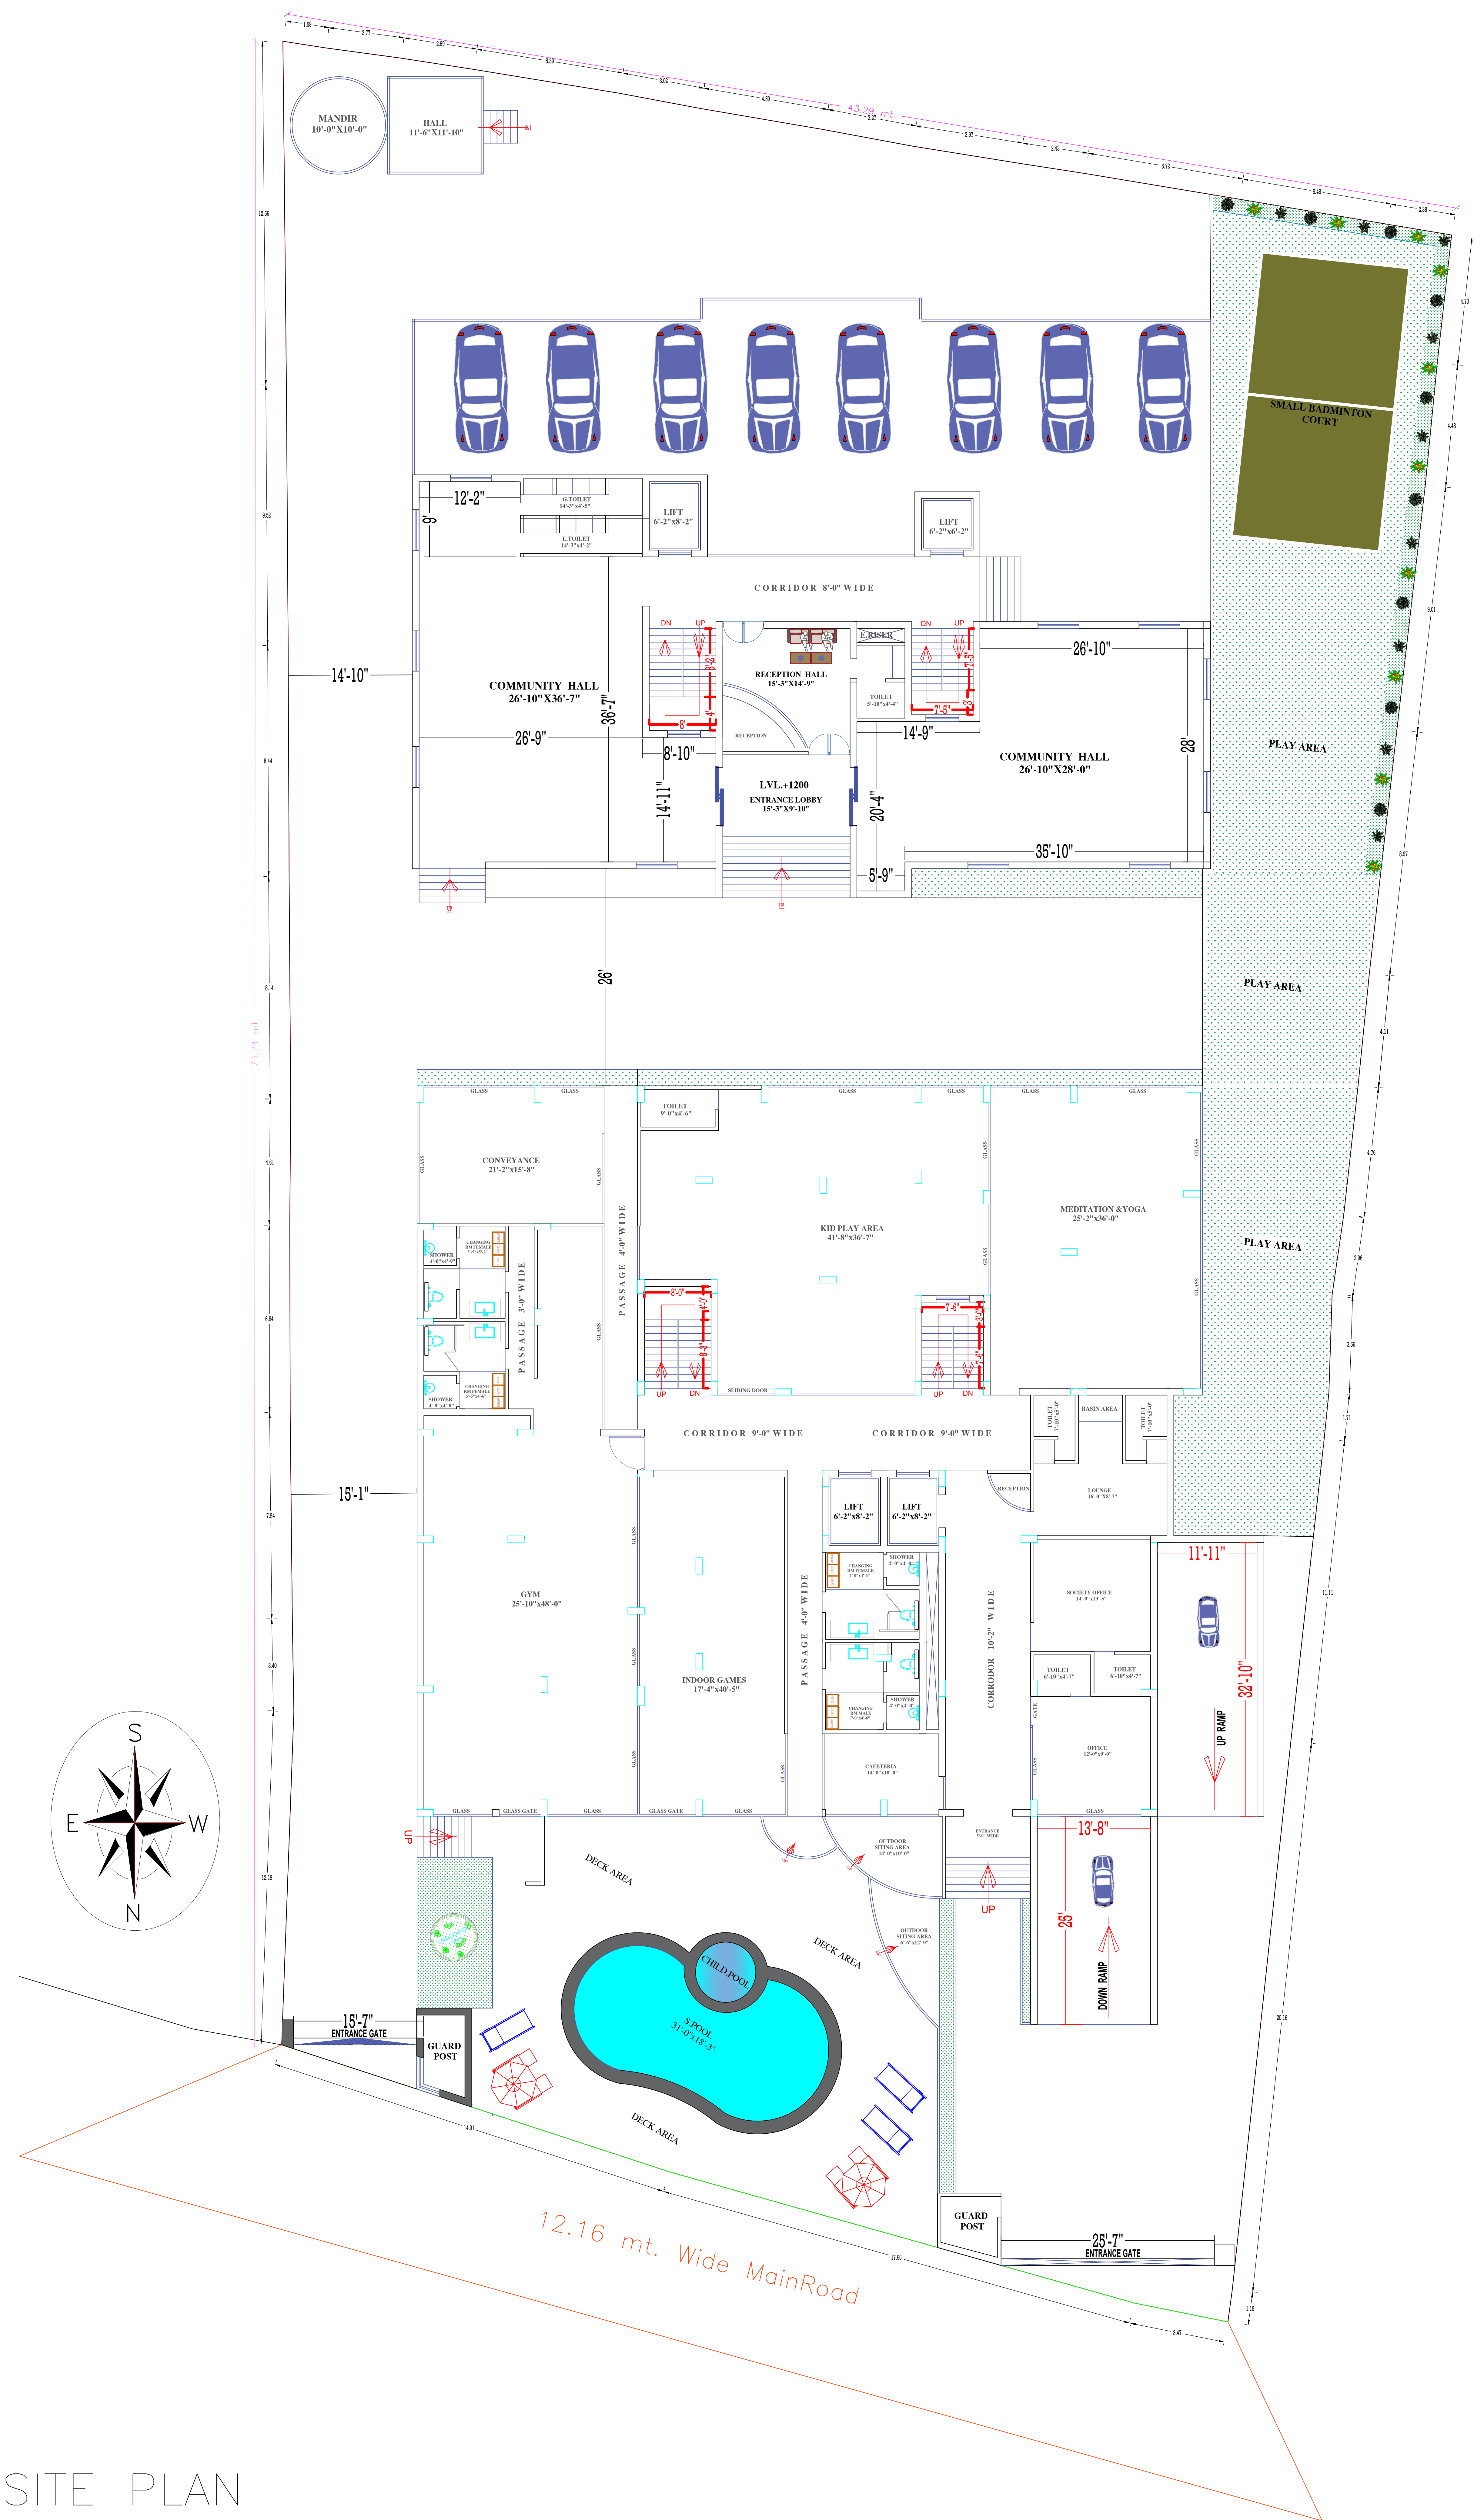

SITE PLAN